



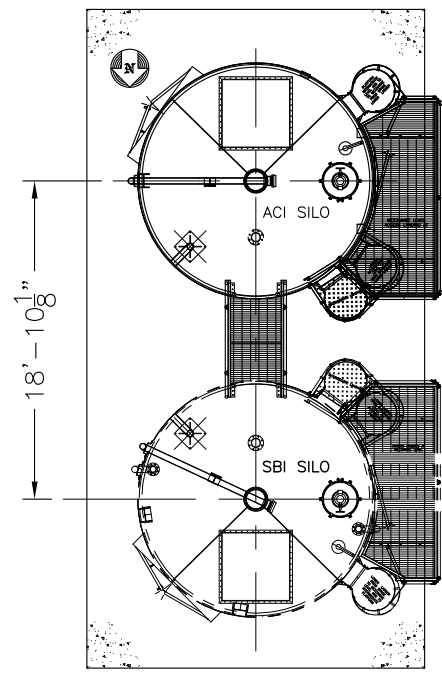

This review does not supersede requirements of purchase order, design drawings, specifications, codes or regulations. The contractor / supplier is not relieved from responsibility for errors or omission.

REVIEWED
By Greg Holleman at 4:27 pm, Jul 03, 2012

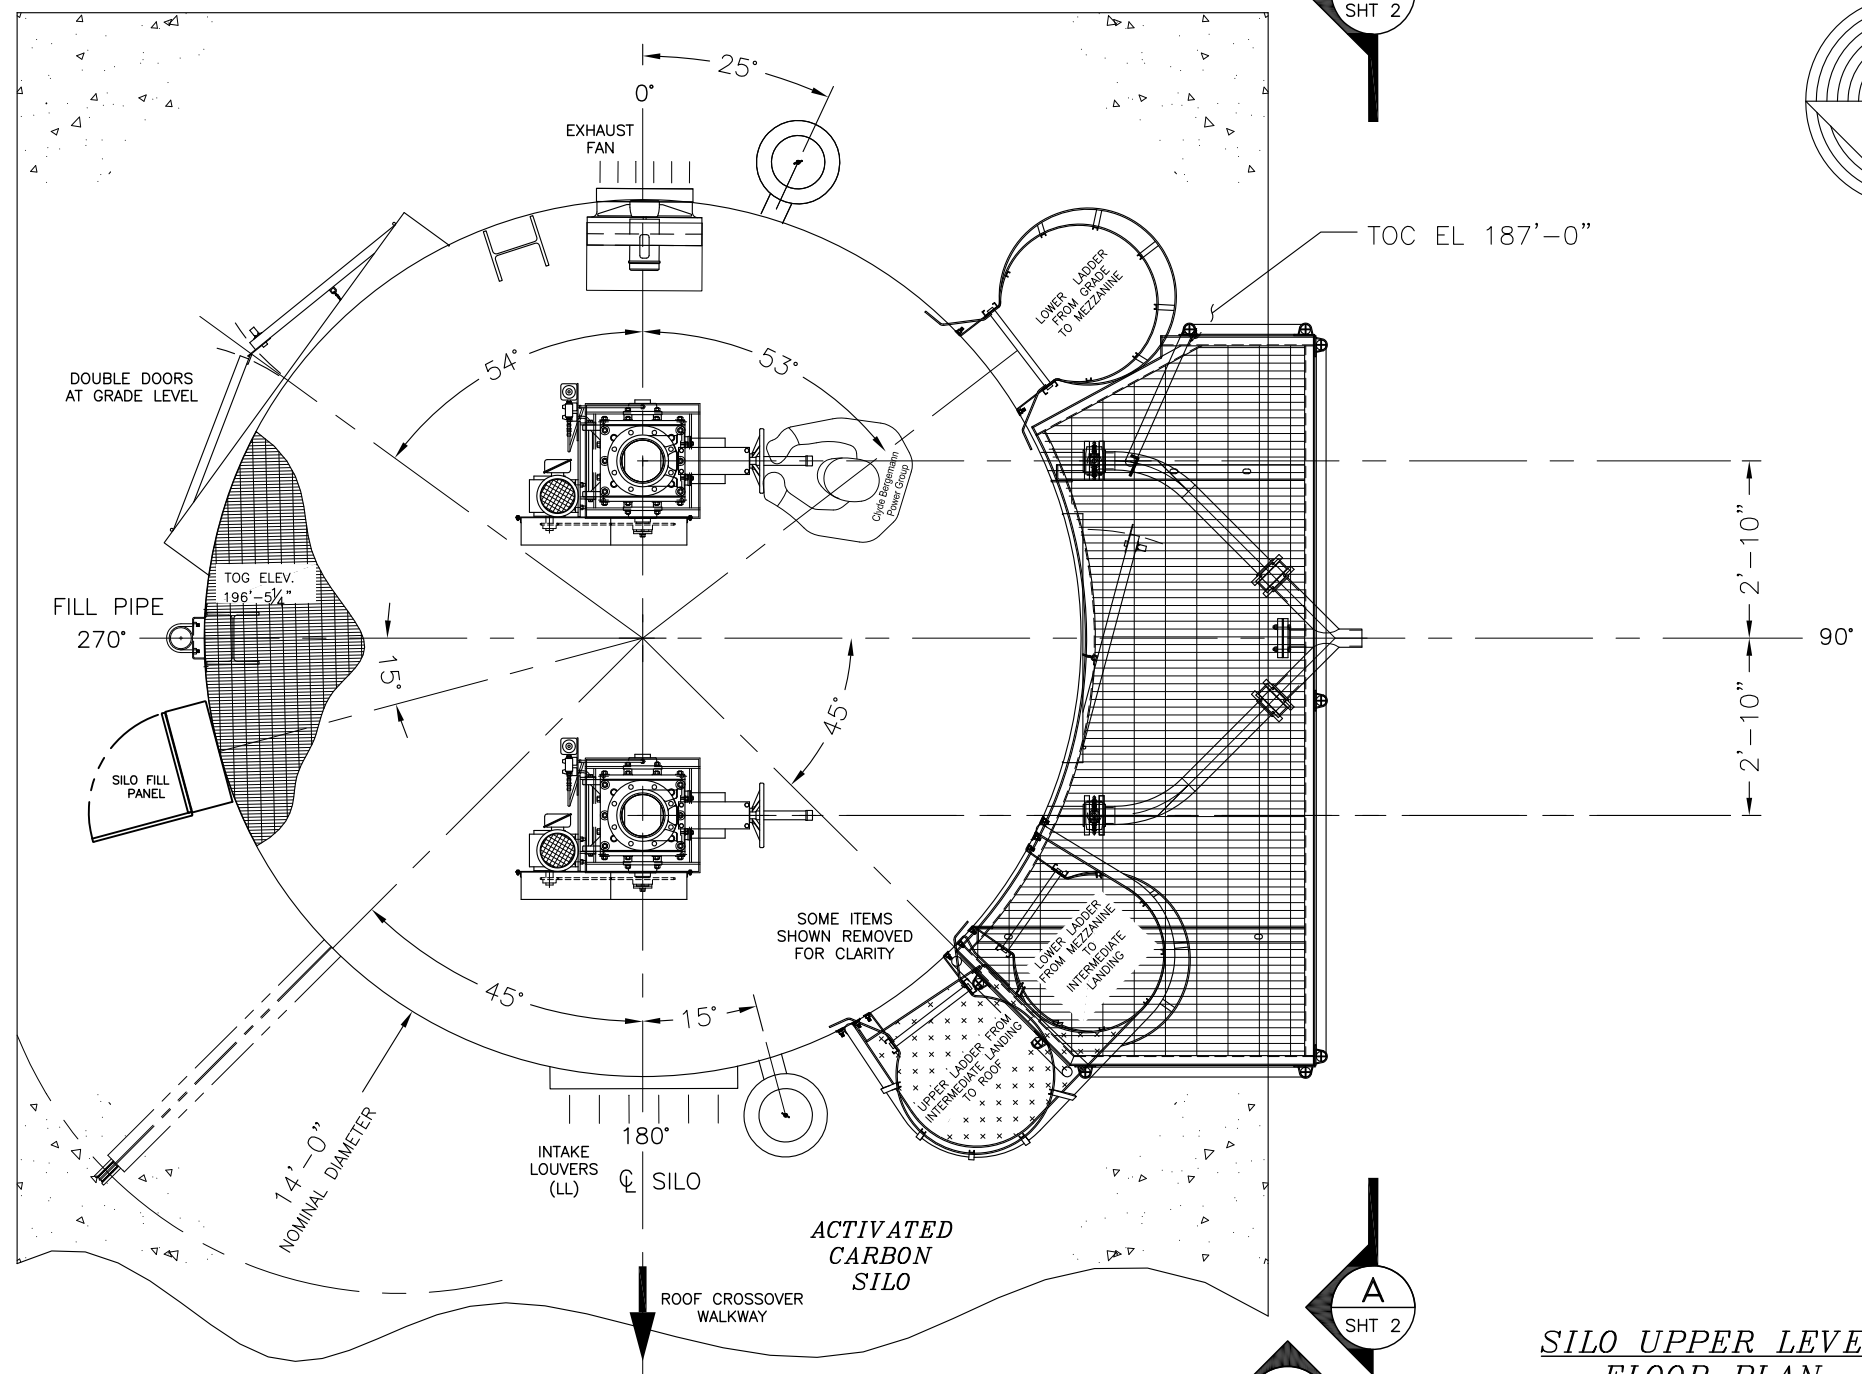

ACI & SBI SILO
KEY PLAN
(NTS)

**SILO UPPER LEVEL
FLOOR PLAN**
AT ELEV. 196'-5 1/4"

TO SODIUM
BICARBONATE SILO
REF. DWG. NO. D1100 SHT. 1

**PLAN VIEW
UPPER LEVEL**

METSO DOC. ID# P00104089

CERTIFIED
For: **METSO POWER INC.**
P.O. No.: 40034B-1
By: **R. LE GOFF**
Date: 6/14/12

		METSO POWER METSO PROJECT 190022 GREC GAINESVILLE, FLORIDA	
7380 Coca-Cola Drive Baltimore, MD 21076 USA		BIOMASS GENERATING FACILITY ACTIVATED CARBON INJECTION SILO GENERAL ARRANGEMENT-UPPER LEVEL	
DRAWN	BH 03.28.12	CHECKED	RLG 03.29.12
APPROVED	ATC 03.29.12	CONTRACT NO.	440034B
SCALE:	NONE	DWG. NO.	D1200
REV.	1	SHT:	5 OF 5

REV.	ZONE	DESCRIPTION	APP'D	DATE	REV.	ZONE	DESCRIPTION	APP'D	DATE
1	-	CHANGED DOOR ORIENTATION TO 45° & ADDED CERTIFIED STAMP PER CUSTOMER COMMENTS							
0	-	INITIAL ISSUE OF ADDED SHT 5							