


WEST ELEVATION
(LOOKING EAST)

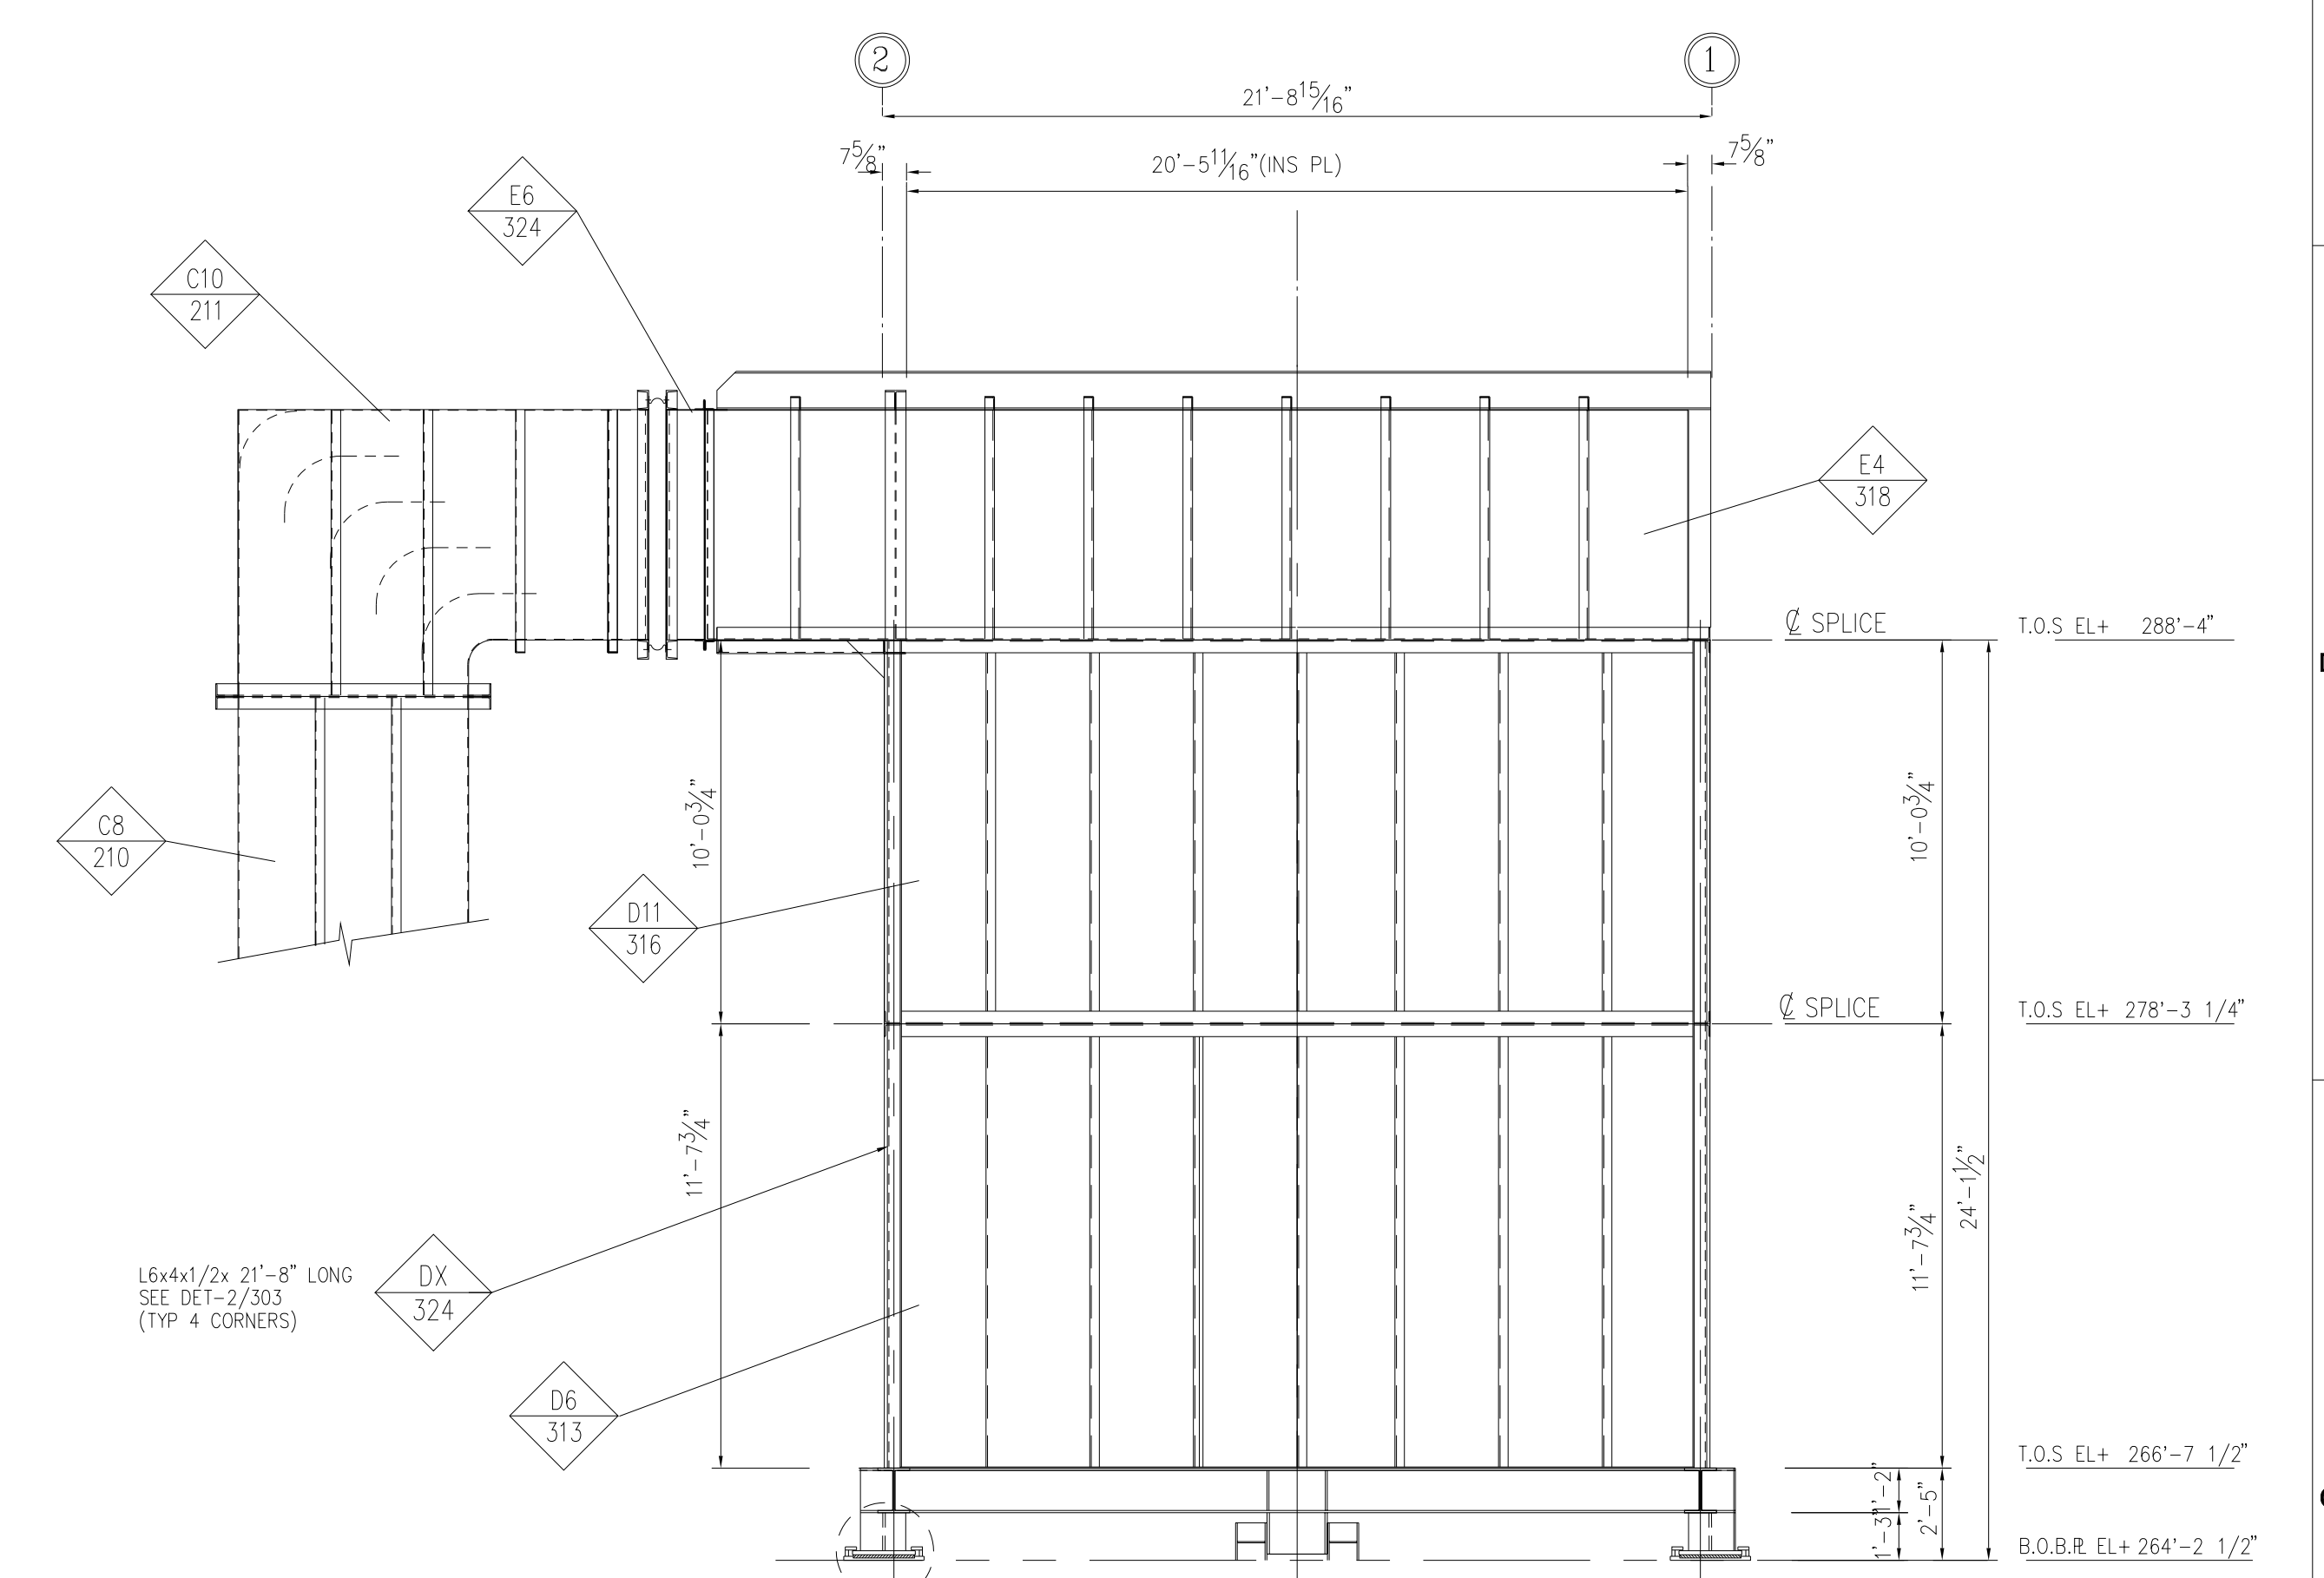

PARTIAL EAST ELEVATION
(LOOKING WEST)

metso REVIEWED-WITHOUT COMMENTS

metso APPROVED

This review does not supersede requirements of purchase order, design drawings, specifications, codes or regulations. The contractor / supplier is not relieved from responsibility for errors or omission.

metso Doc ID: P00054388

CERTIFIED
7-27-12

NO.	DATE	REVISIONS	DRAWN BY	CHECKED BY	GENERAL ARRANGEMENT-ELEVATION
5	7/30/12	ONE EXP. JT. BY METSO	ML	TK	METSO DOC ID: P00054367
4	7/27/12	CERTIFIED REL. FOR CONST.	ML	TK	
3	7/11/12	REVISED EXP. JT	ML	TK	
2	6/6/12	ADDED DOORS & GENERAL REVISION	ML	TK	
1	5/21/12	GENERAL REVISIONS	ML/DK	TK	
0	5/14/12	RELEASE FOR FABRICATION	ML/DK	TK	
A	4/23/12	PRELIMINARY	ML/DK	TK	

APPROVED BY:	TK
DESIGNED BY:	TK
DRAWN BY:	DK/ML
CHECKED BY:	TK
DATE:	4/9/12
SCALE:	1/4"=1'-0"
SIZE:	D
DRAWING NO.:	10B046-M11-002

DESIGNS ON THIS DRAWING ARE THE PROPERTY OF FUEL TECH. ALL RIGHTS RESERVED. ANY USE OTHER THAN THAT DESCRIBED IN THE CUSTOMER CONTRACT REQUIRES WRITTEN PERMISSION.

RECEIPT ACKNOWLEDGED. Confirmation that information only drawing/document has been received.