
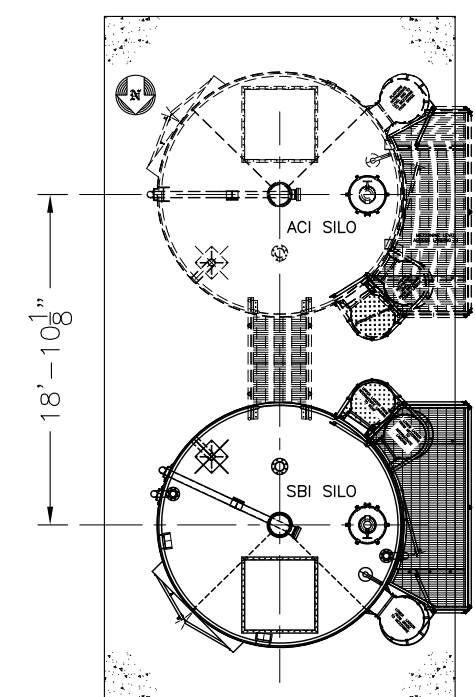


**metso** **APPROVED**

This review does not supersede requirements of purchase order, design drawings, specifications, codes or regulations. The contractor / supplier is not relieved from responsibility for errors or omission.

**REVIEWED**

By Greg Holleman at 9:12 am, Jul 03, 2012

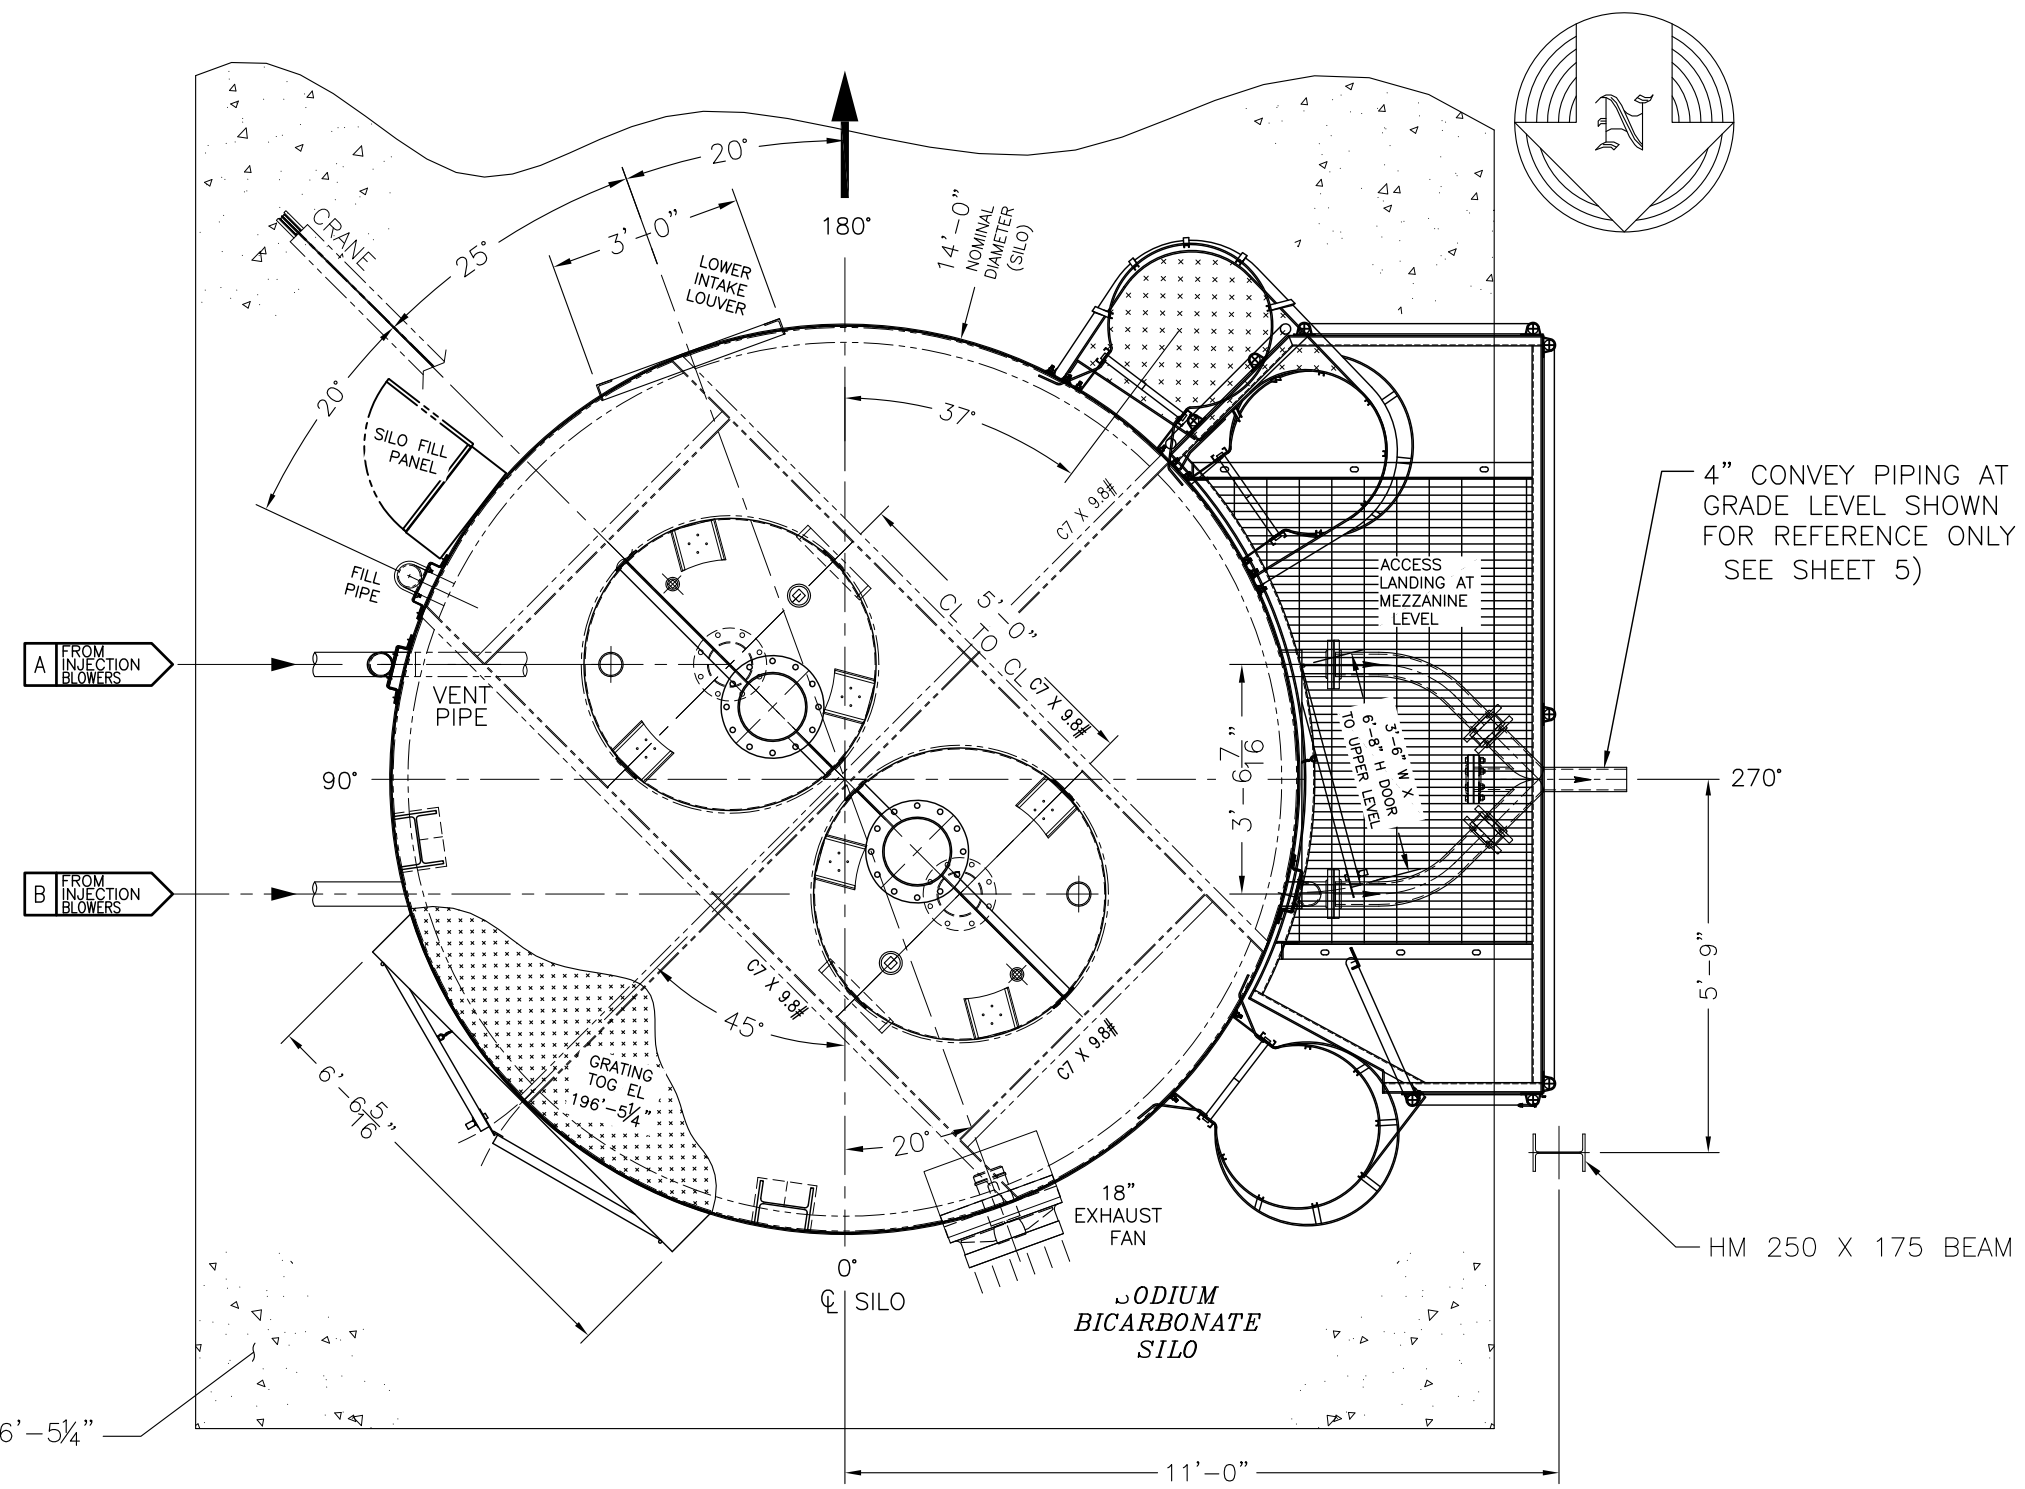

ACI & SBI SILO  
KEY PLAN  
(NTS)

**SILO UPPER LEVEL  
FLOOR PLAN**  
AT ELEV. 196'-5 1/4"

**CERTIFIED**  
For: **METSO POWER INC.**  
P.O. No.: **40034B-2**  
By: **R. LE GOFF**  
Date: **6/14/12**

<p>THIS DOCUMENT AND THE INFORMATION IT CONTAINS ARE THE PROPERTY OF CLYDE BERGEMANN EEC, ARE DISCLOSED IN CONFIDENCE FOR LIMITED USE, AND MUST BE SURRENDERED TO CLYDE BERGEMANN EEC ON DEMAND. DISCLOSURE, PUBLICATION, DUPLICATIONS, OR DISTRIBUTION OF THIS DOCUMENT WITHOUT PRIOR WRITTEN AUTHORIZATION FROM CLYDE BERGEMANN EEC IS PROHIBITED. COPYRIGHT CLYDE BERGEMANN EEC AS OF THE DATE "DRAWN" OR "REVISED".</p>		<p>METSO POWER METSO PROJECT 190022 GRC GAINESVILLE, FLORIDA</p>	
<p><b>CLYDE BERGEMANN EEC</b> 7380 Coca-Cola Drive Baltimore, MD 21076 USA</p>		<p>BIOMASS GENERATING FACILITY SODIUM BICARBONATE SILO GENERAL ARRANGEMENT - UPPER LEVEL PLAN</p>	
<p>DRAWN BH 03.09.12</p>	<p>CHECKED RLG 03.28.12</p>	<p>CONTRACT NO. 440034B</p>	<p>DWG. NO. D1100</p>
<p>APPROVED ATC 03.29.12</p>	<p>APPROVED ATC 03.29.12</p>	<p>SCALE:</p>	<p>SHT: 4 OF 5</p>
<p>REV. ZONE</p>	<p>DESCRIPTION</p>	<p>APP'D</p>	<p>DATE</p>

REV.	ZONE	DESCRIPTION	APP'D	DATE	REV.	ZONE	DESCRIPTION
					1	-	REVISED PER CUSTOMER COMMENTS
					0	-	INITIAL ISSUE OF ADDED SHEET 4