


Rev	Reason/Note	Created by	Checked by	Approved by	Date
0	CERTIFIED FOR APPROVAL OF PROCESS & MAJOR EQUIPMENT	RLJ	TLS	RRM	07/14/11
1	GENERAL REVISION	LBC	TLS	BK	07/06/12

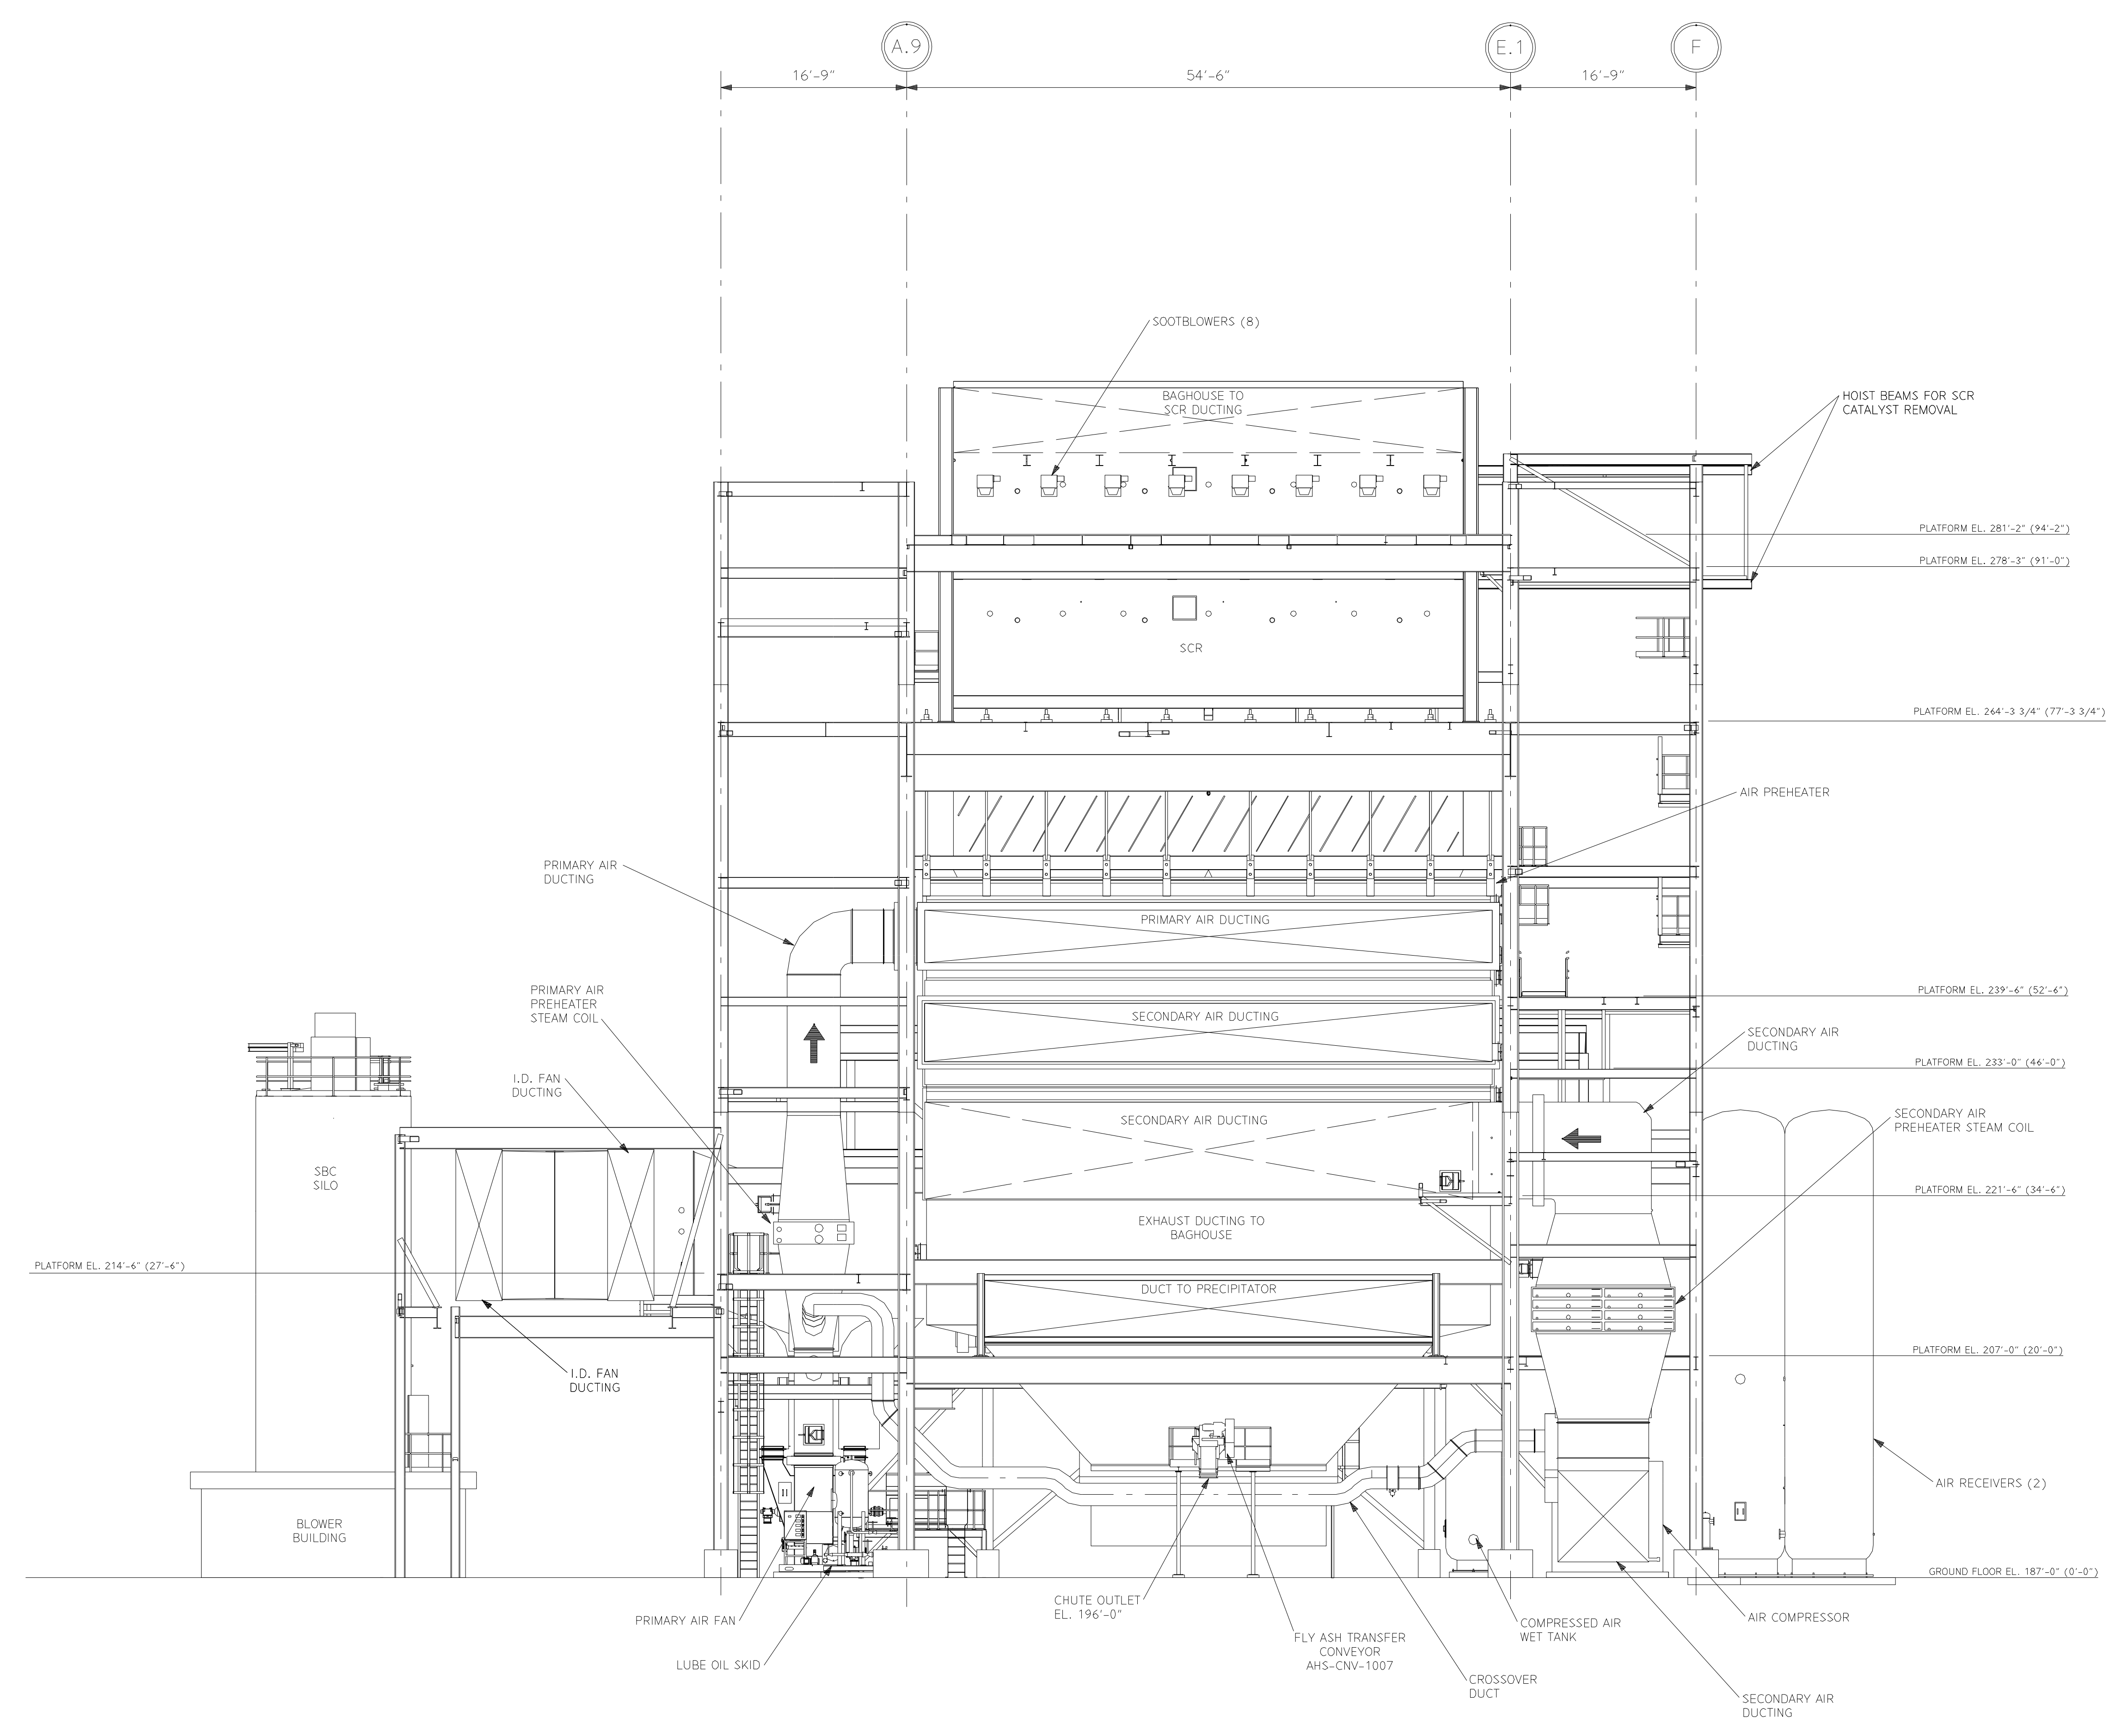

SECTION B-29534  
LOOKING SOUTH 29548

		This document is the exclusive intellectual property of Metso Corporation and/or its subsidiaries and is furnished solely for operating and maintaining the specific project. Reuse of the document for any other project or purpose is prohibited. The document or the information shall not be reproduced, copied or disclosed to a third party without prior written consent of the company.		SHEET E SCALE 1/8"=1'
Proj. no. GRECBFB / 190022	Proj. name GREC, LLC - GAINESVILLE, FL	Title GENERAL ARRANGEMENT SECTIONAL VIEW		
Code B90403	Status CERTIFIED FOR CONSTRUCTION	Doc. id. P00029548	Revision 1	

M014200-BLW-00016-S01.R1

EXCEPTIONS NOTED | Release for manufacture